


MEERBERGEN DESIGNS  
P.O. BOX 673  
NANTUCKET, MA 02554  
508.228.1388

NEW DWELLING FINBACK LLC  
LOT 03 - 5 FINBACK LANE  
SCALE: 1" = 100'-0"  
MAP - 66; PCL - 509

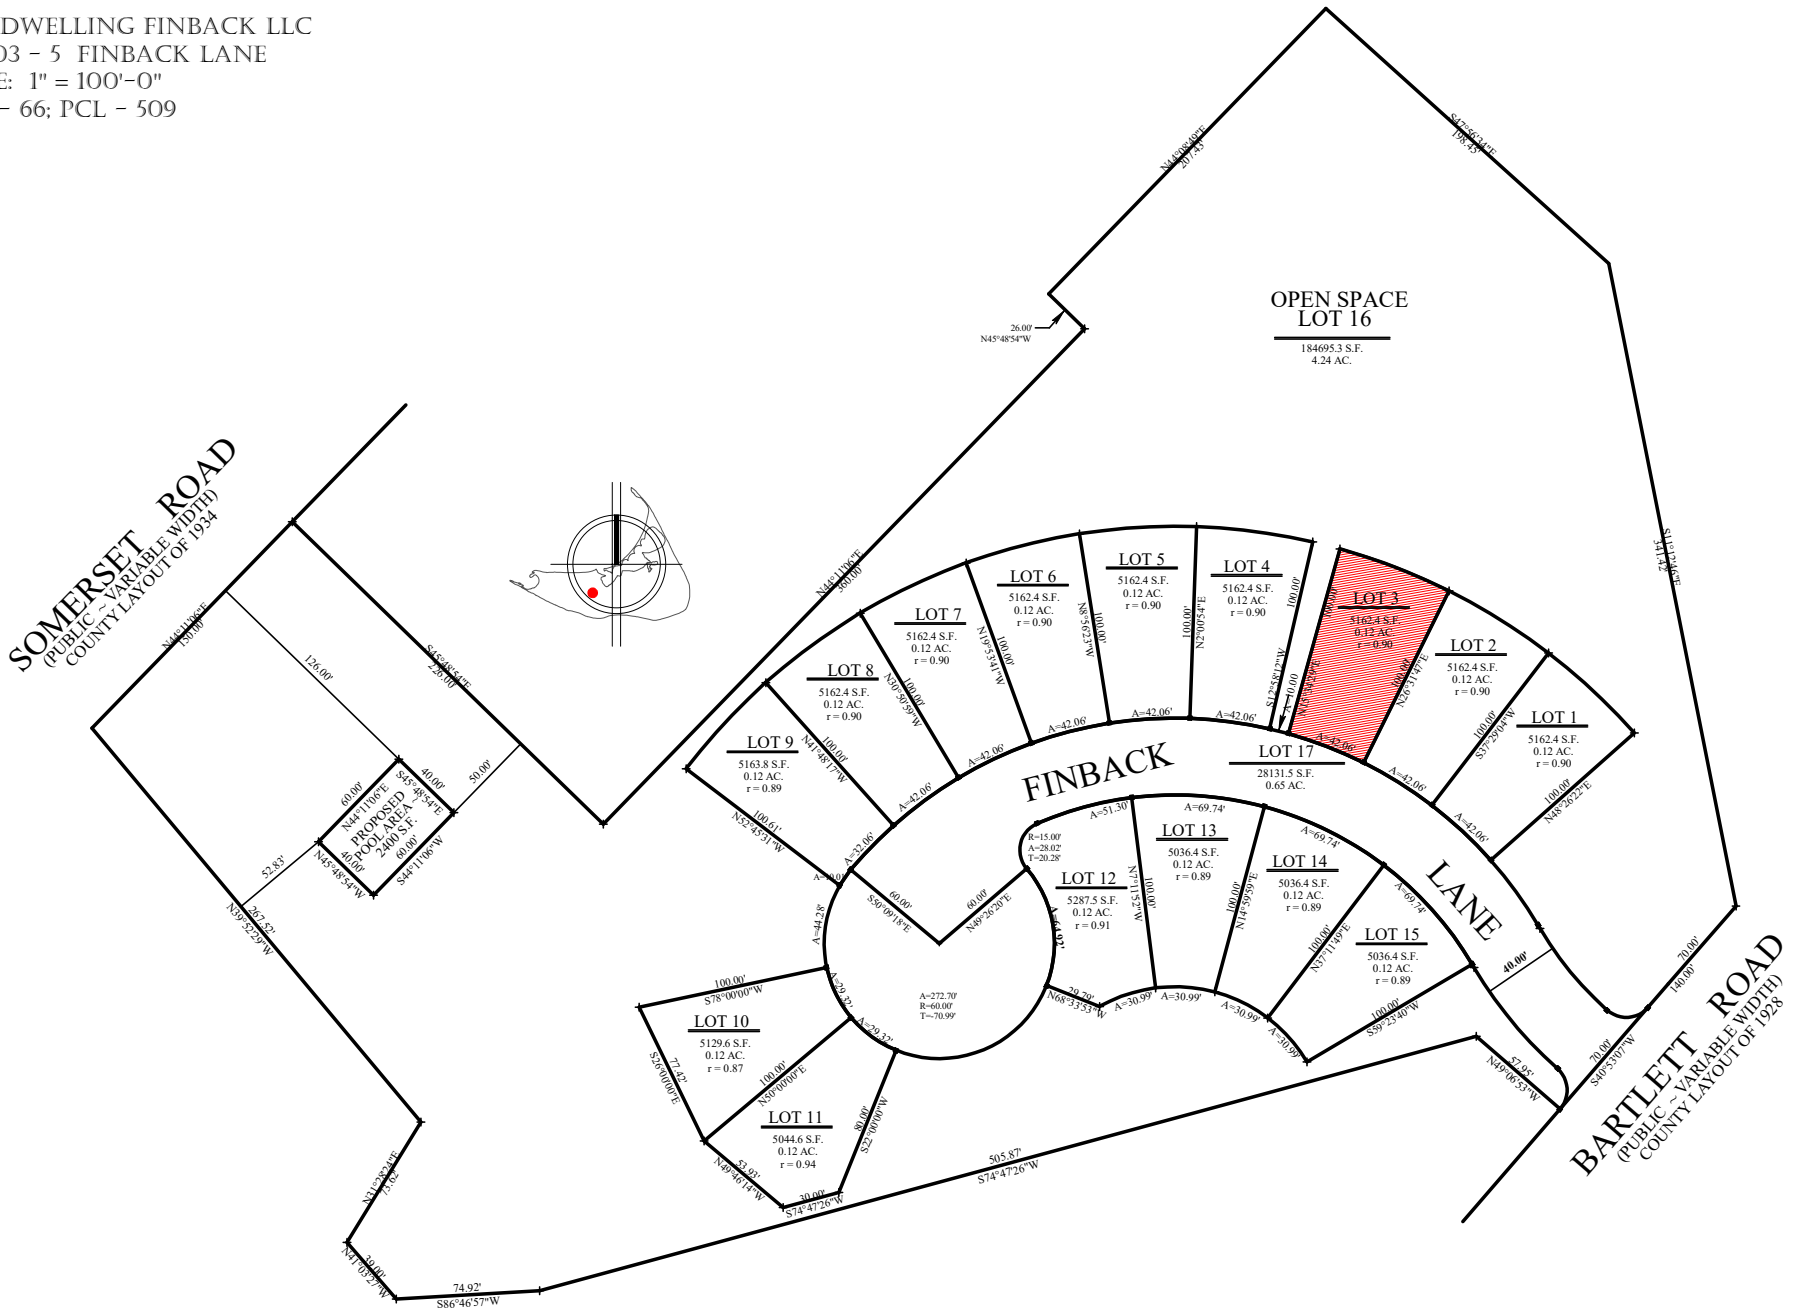



MEERBERGEN DESIGNS  
P.O. BOX 673  
NANTUCKET, MA 02554  
508.228.1388

NEW DWELLING FINBACK LLC  
LOT 03 - 5 FINBACK LANE  
SCALE: 1" = 20'-0"  
MAP - 66; PCL - 509



MAP - 66; PCL - 516  
LOCUS NOT TO SCALE

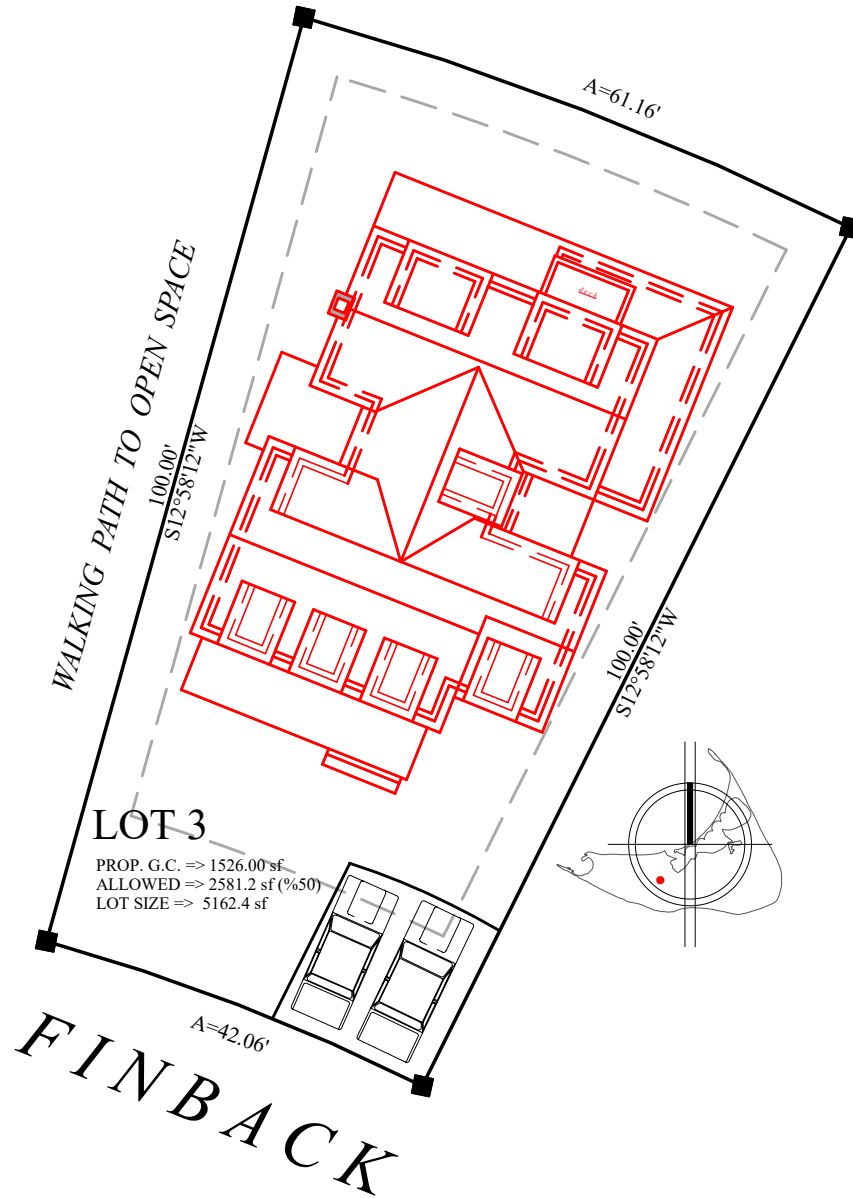

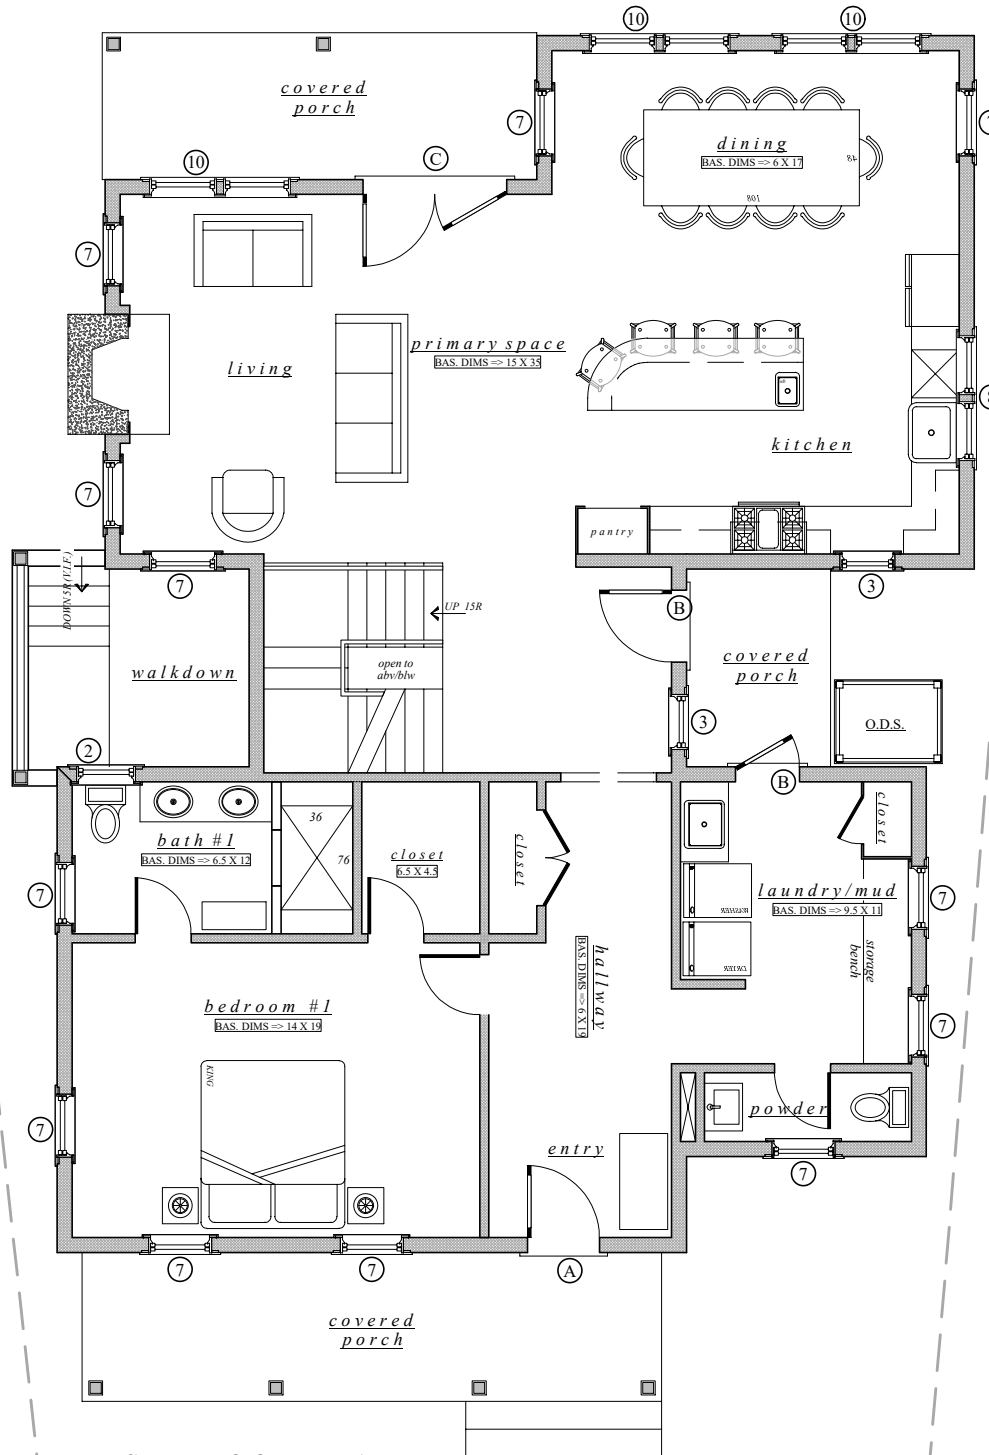


**FIRST FLOOR PLAN**

TOTAL HABITABLE SF => 1518.00 sf  
TOTAL DECK AREA => 364.00 sf

MEERBERGEN DESIGNS  
P.O. BOX 673  
NANTUCKET, MA 02554  
508.228.1388

NEW DWELLING FINBACK LLC  
LOT 03 - 5 FINBACK LANE  
SCALE: 1/8" = 1'-0"  
MAP - 66; PCL - 509

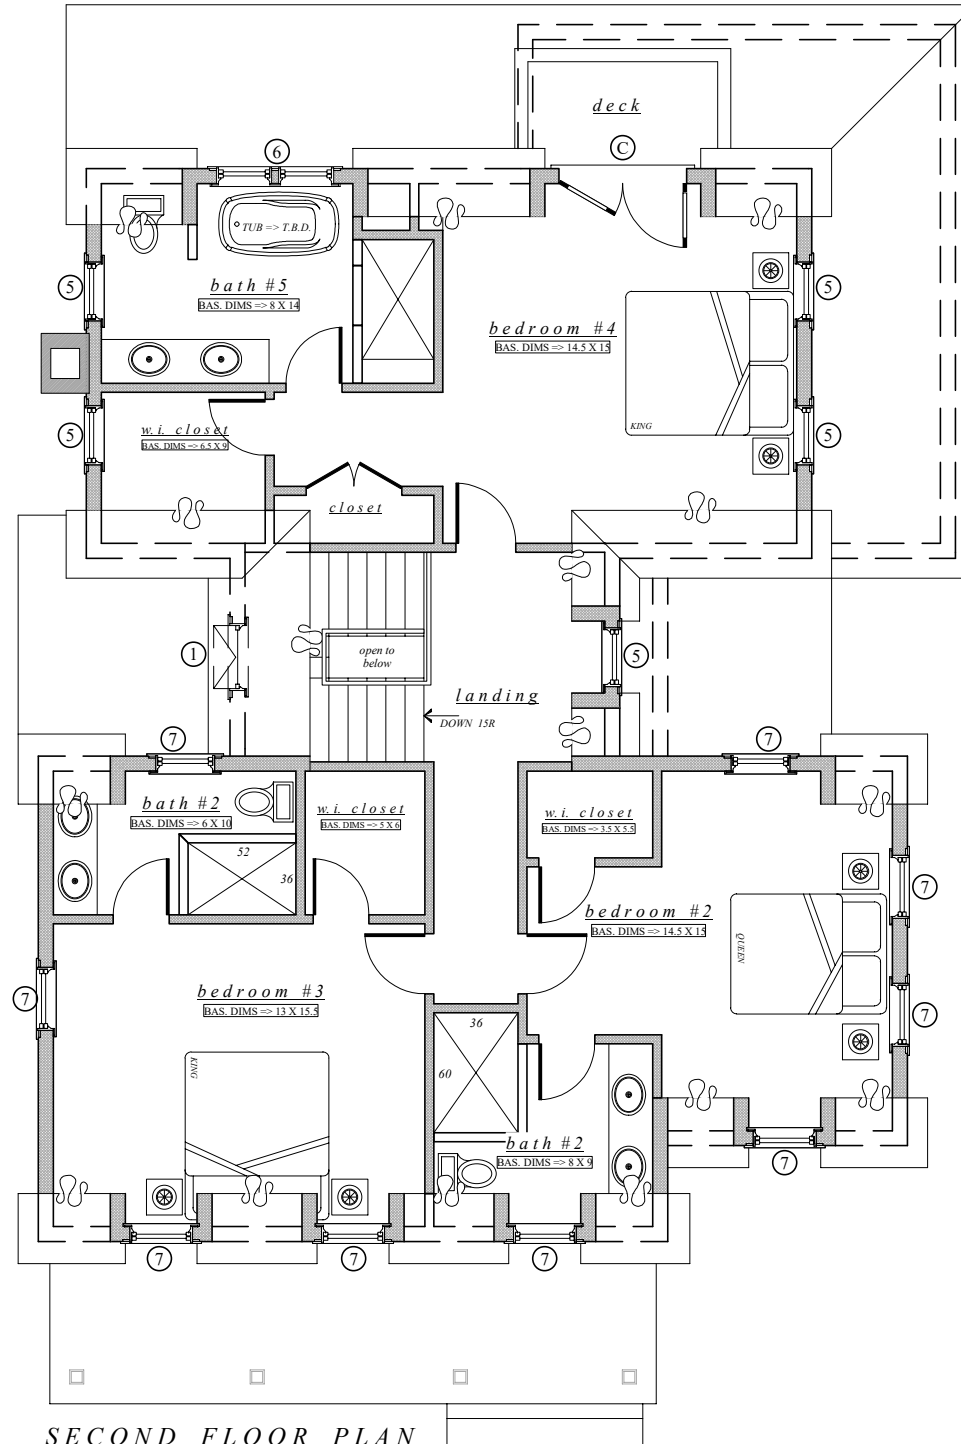


**SECOND FLOOR PLAN**

TOTAL HABITABLE SF => 1296.00 sf  
TOTAL DECK AREA => 45.00 sf

MEERBERGEN DESIGNS  
P.O. BOX 673  
NANTUCKET, MA 02554  
508.228.1388

NEW DWELLING FINBACK LLC  
LOT 03 - 5 FINBACK LANE  
SCALE: 1/8" = 1'-0"  
MAP - 66; PCL - 509

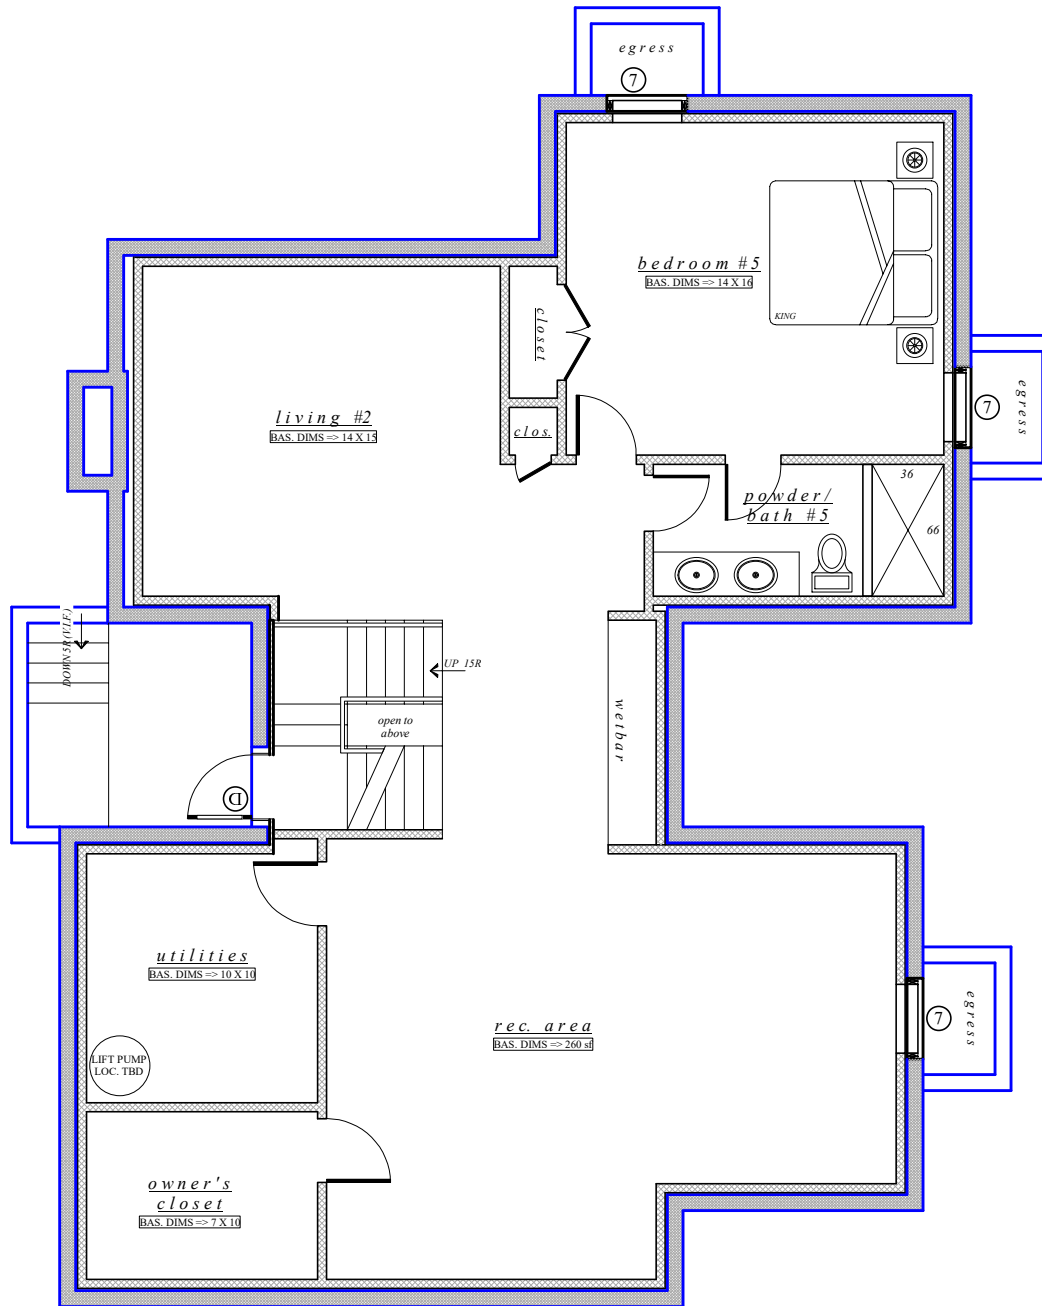

BASEMENT PLAN

MEERBERGEN DESIGNS  
P.O. BOX 673  
NANTUCKET, MA 02554  
508.228.1388

NEW DWELLING FINBACK LLC  
LOT 03 - 5 FINBACK LANE  
SCALE: 1/8" = 1'-0"  
MAP - 66; PCL - 509



MEERBERGEN DESIGNS  
P.O. BOX 673  
NANTUCKET, MA 02554  
508.228.1388

NEW DWELLING FINBACK LLC  
LOT 03 - 5 FINBACK LANE  
SCALE: 1/8" = 1'-0"  
MAP - 66; PCL - 509



***NORTH ELEVATION***  
FACES REAR OF LOT

36'-0"



***WEST ELEVATION***  
FACES PUBLIC PATH

50'-6"